
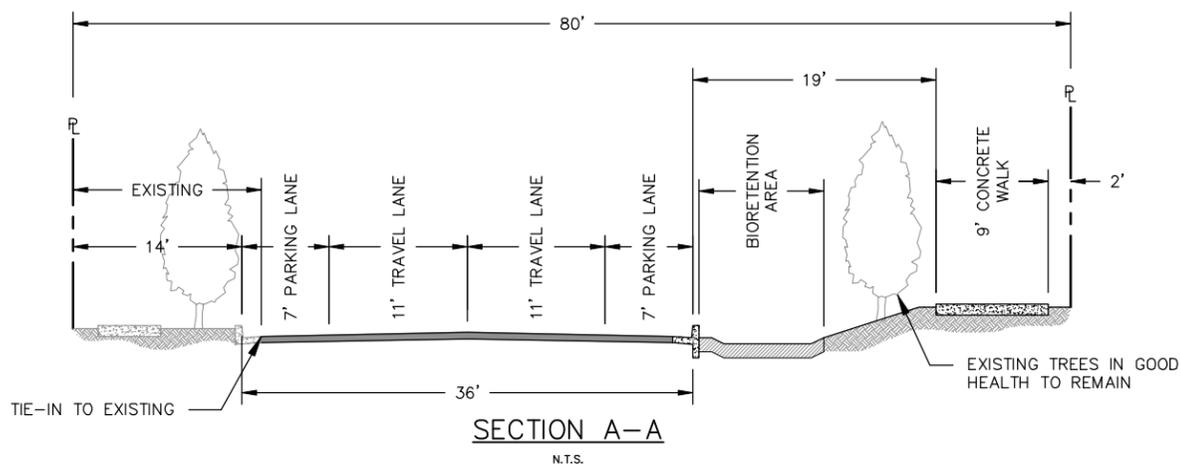


CITY OF PASO ROBLES 12TH STREET IMPROVEMENT PLAN PROJECT PLAN & BMP MAP

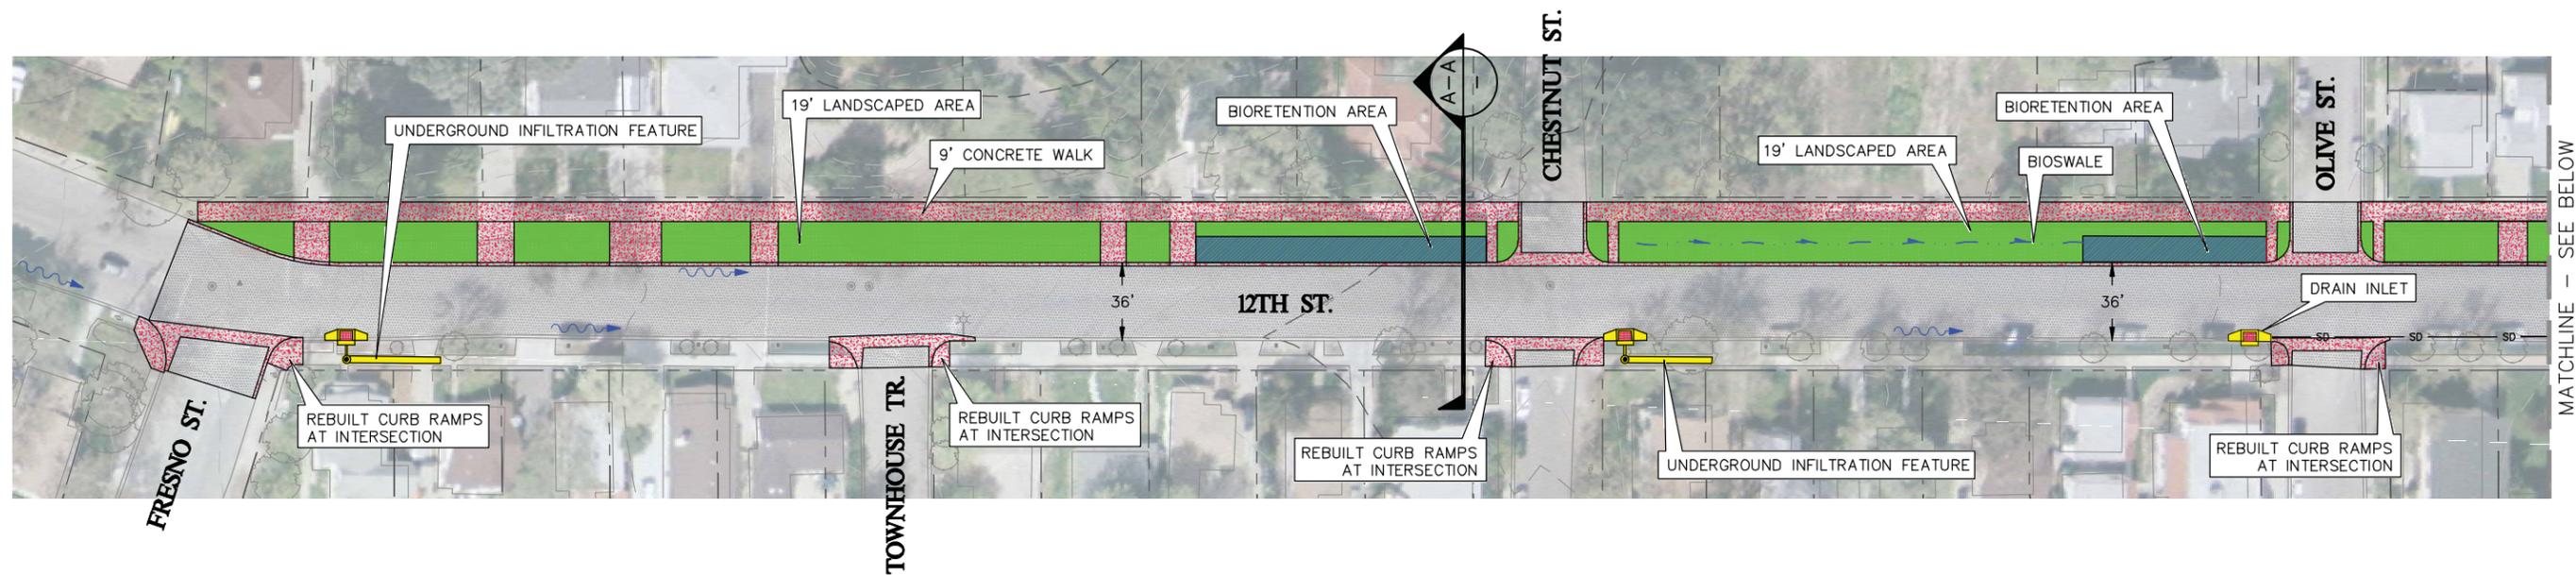

PROJECT PLAN & BMP MAP
SCALE: 1" = 80'

- LEGEND**
- NEW CONCRETE
 - NEW LANDSCAPING
 - NEW BIORETENTION
 - ASPHALT REPLACEMENT

NOTE: TREE TYPES AND LOCATIONS NOT DETERMINED AT THIS TIME

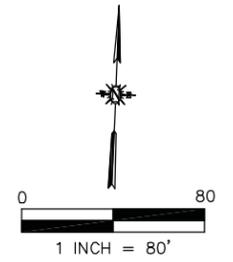


FIGURE 4