





PASO ROBLES MUNICIPAL AIRPORT MASTER PLAN

EXISTING TERMINAL AREA FACILITIES

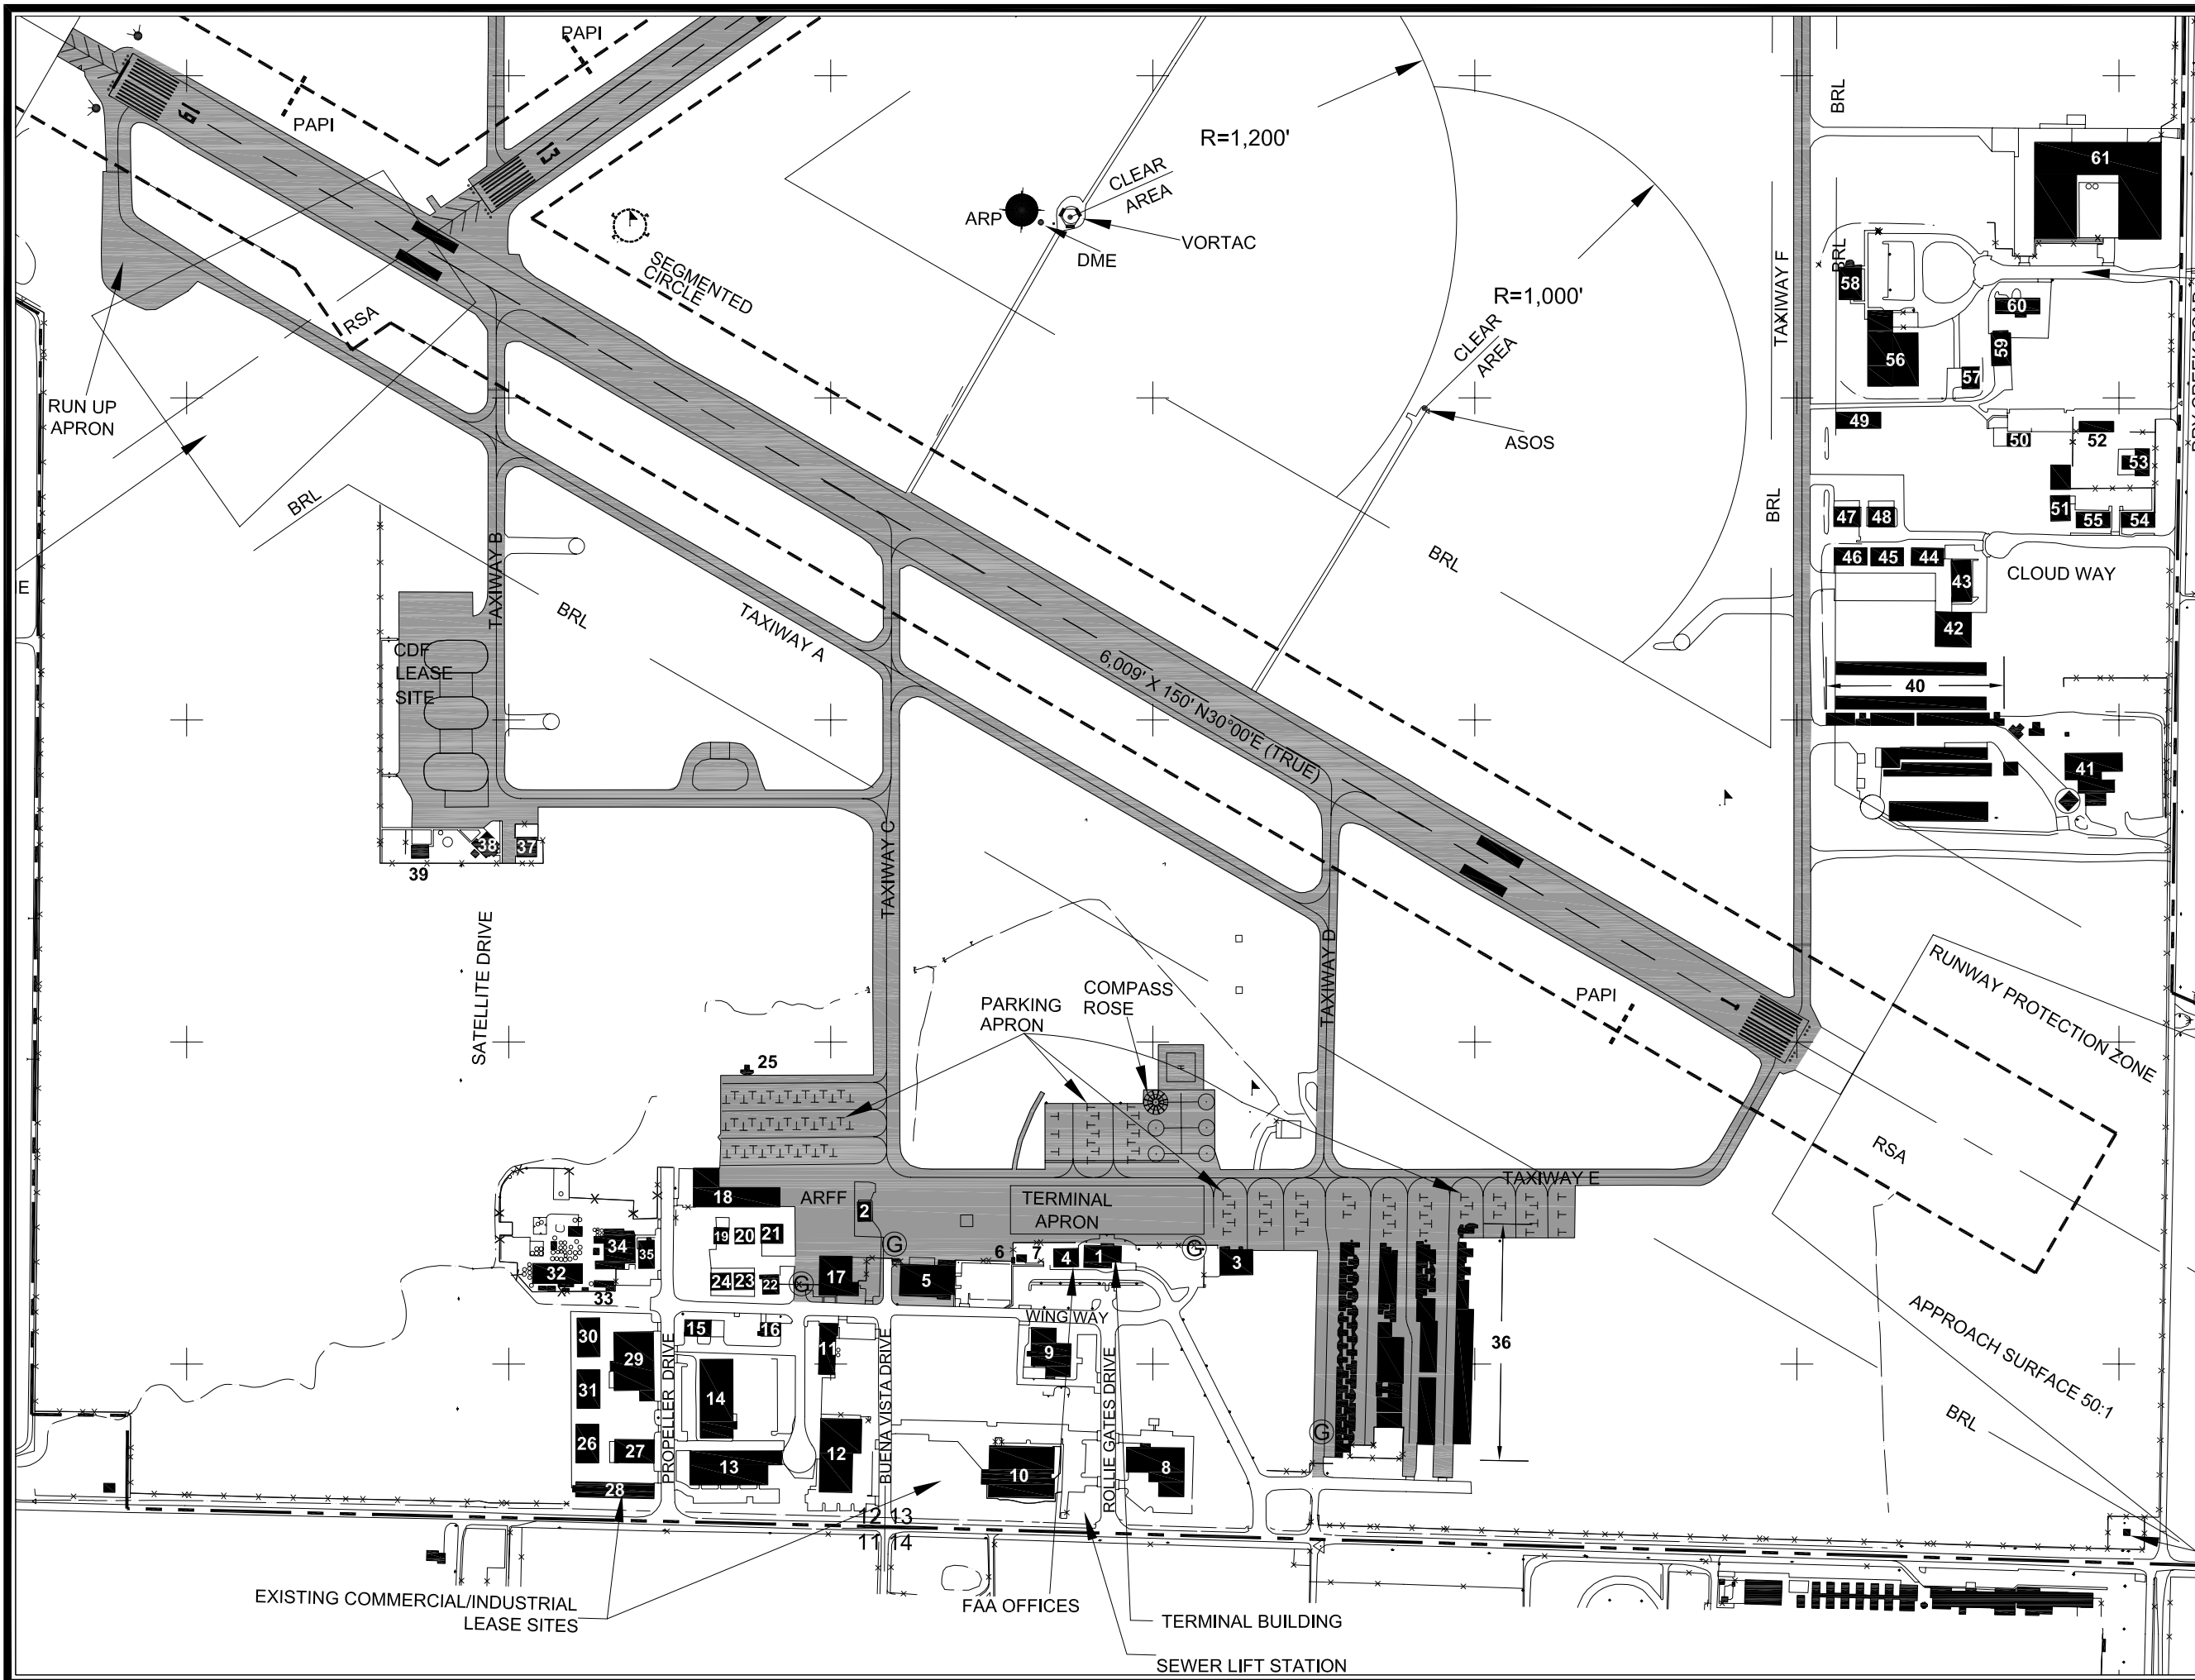

LEGEND	
[Solid black rectangle]	STRUCTURE
[Dashed line]	AIRFIELD/APRON PAVEMENT
[Dotted line]	RUNWAY SAFETY AREA
[Dashed line]	AIRPORT PROPERTY LINE
[Dashed line]	BRL BUILDING RESTRICTION LINE
[Dashed line]	FENCING
[Circle with dot]	AIRPORT REFERENCE POINT
[Line with arrows]	DRAINAGE CHANNEL
[Line with dots]	RUNWAY/TAXIWAY LIGHTS
[Line with dots]	REIL
[Line with dots]	THRESHOLD LIGHTS
[Line with dots]	WIND SOCK
[Line with dots]	POWER LINES
[Line with dots]	PAPI
[Line with dots]	FUEL ISLAND
[Line with dots]	GATE
[Line with dots]	SECTION CORNER
[Line with dots]	FUEL TANKS
[Line with dots]	DIRT ROADS
[Circle with cross]	BEACON

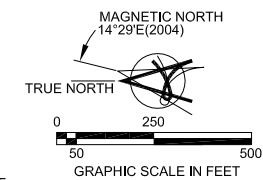

NOTE:
THIS DRAWING IS FOR PLANNING PURPOSES ONLY AND IS NOT INTENDED FOR CONSTRUCTION OR NAVIGATIONAL PURPOSES.

VARIES CONSULTANTS LTD.