


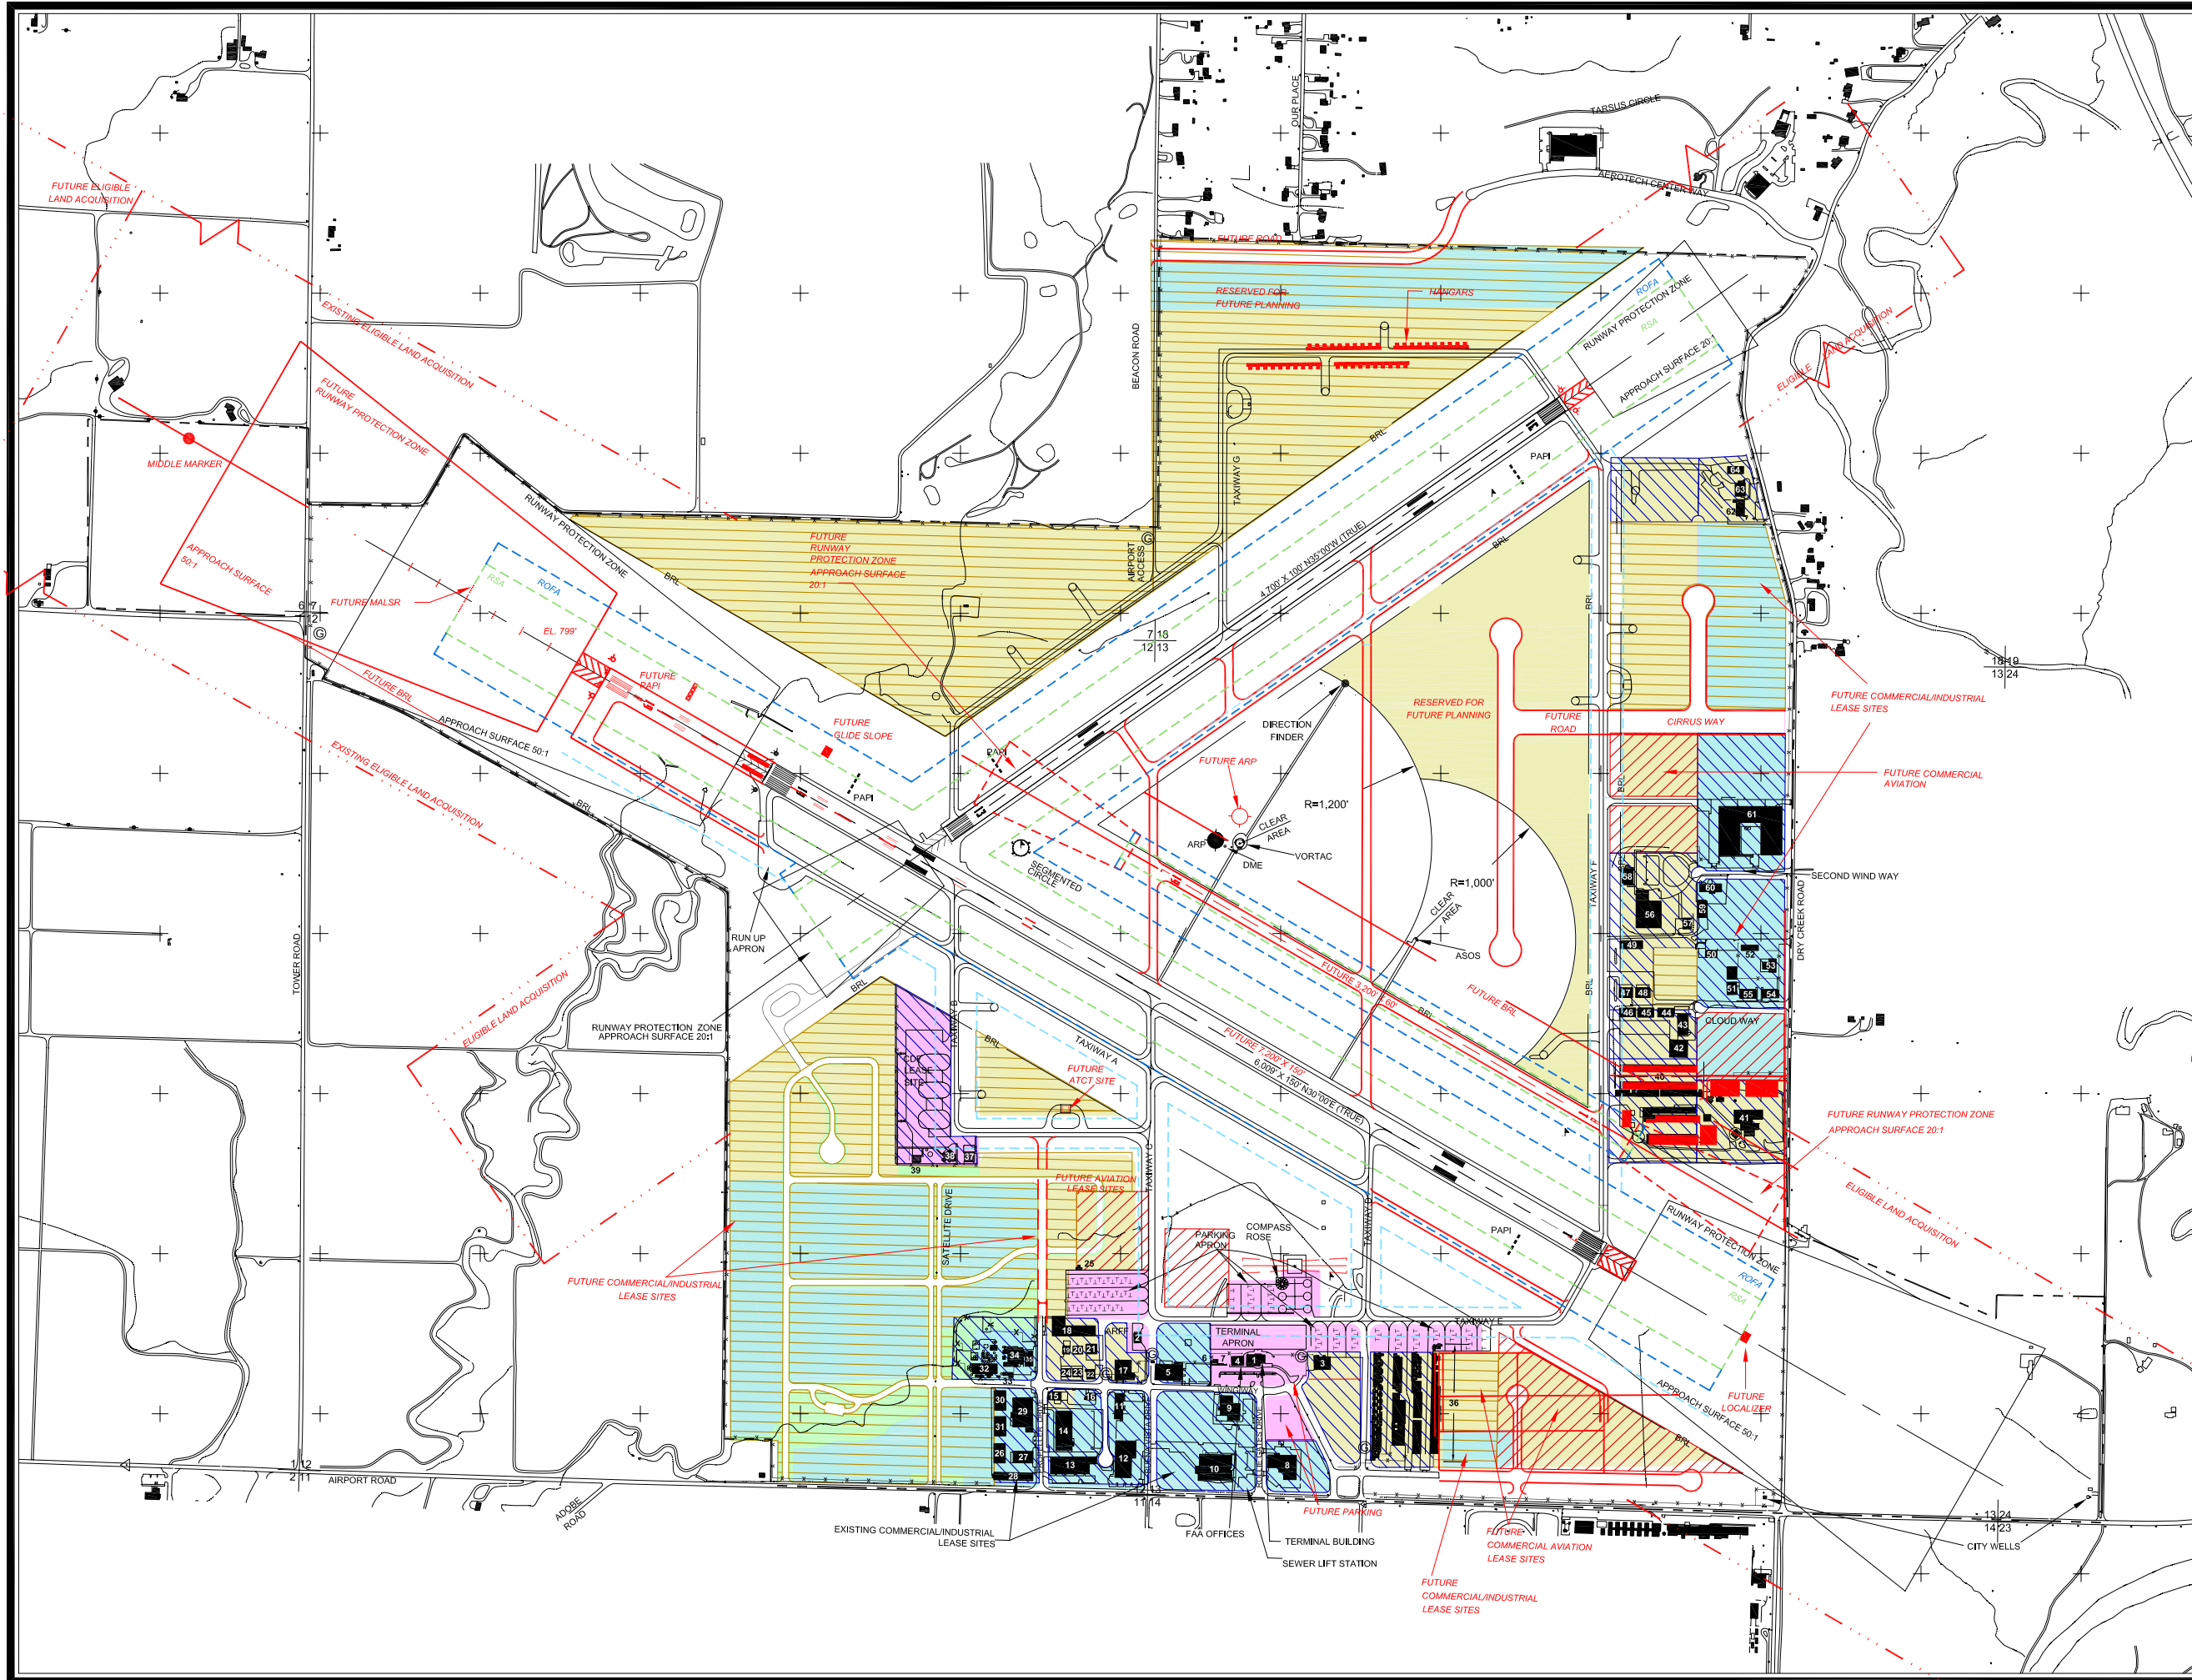


# PASO ROBLES MUNICIPAL AIRPORT MASTER PLAN

## ALTERNATIVE AIRPORT DEVELOPMENT CONCEPT 1



| LEGEND   |                           |
|----------|---------------------------|
| [Symbol] | STRUCTURE                 |
| [Symbol] | AIRFIELD/APRON PAVEMENT   |
| [Symbol] | RUNWAY SAFETY AREA        |
| [Symbol] | AIRPORT PROPERTY LINE     |
| [Symbol] | BUILDING RESTRICTION LINE |
| [Symbol] | BRL                       |
| [Symbol] | FENCING                   |
| [Symbol] | AIRPORT REFERENCE POINT   |
| [Symbol] | DRAINAGE CHANNEL          |
| [Symbol] | RUNWAY/TAXIWAY LIGHTS     |
| [Symbol] | REIL                      |
| [Symbol] | THRESHOLD LIGHTS          |
| [Symbol] | WIND SOCK                 |
| [Symbol] | POWER LINES               |
| [Symbol] | PAPI                      |
| [Symbol] | FUEL ISLAND               |
| [Symbol] | GATE                      |
| [Symbol] | SECTION CORNER            |
| [Symbol] | FUEL TANKS                |
| [Symbol] | DIRT ROADS                |
| [Symbol] | BEACON                    |
| [Symbol] | FUTURE DEVELOPMENT        |

| DEVELOPMENT LEGEND |                              |
|--------------------|------------------------------|
| [Color]            | COMMERCIAL AVIATION          |
| [Color]            | COMMERCIAL/INDUSTRIAL        |
| [Color]            | CITY                         |
| [Color]            | PUBLIC OPEN SPACES AND PARKS |
| [Color]            | AVAILABLE                    |
| [Color]            | LEASED                       |
| [Color]            | OPTIONED                     |

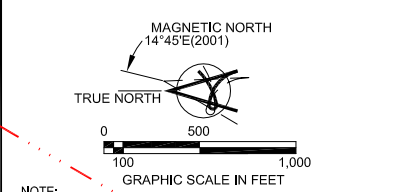

NOTE:  
THIS DRAWING IS FOR PLANNING PURPOSES ONLY AND IS NOT INTENDED FOR CONSTRUCTION OR NAVIGATIONAL PURPOSES.

**V**ARIES CONSULTANTS LTD.

|                                    |                         |            |
|------------------------------------|-------------------------|------------|
| PASO ROBLES MUNICIPAL AIRPORT      |                         | FIGURE     |
| SAN LUIS OBISPO COUNTY, CALIFORNIA |                         | <b>A-1</b> |
| NAME: PR-AADC1.DWG                 | NO: 4080-21             |            |
| DATE: November 16, 2004            | PLOT SCALE: 1" = 1,000' |            |