


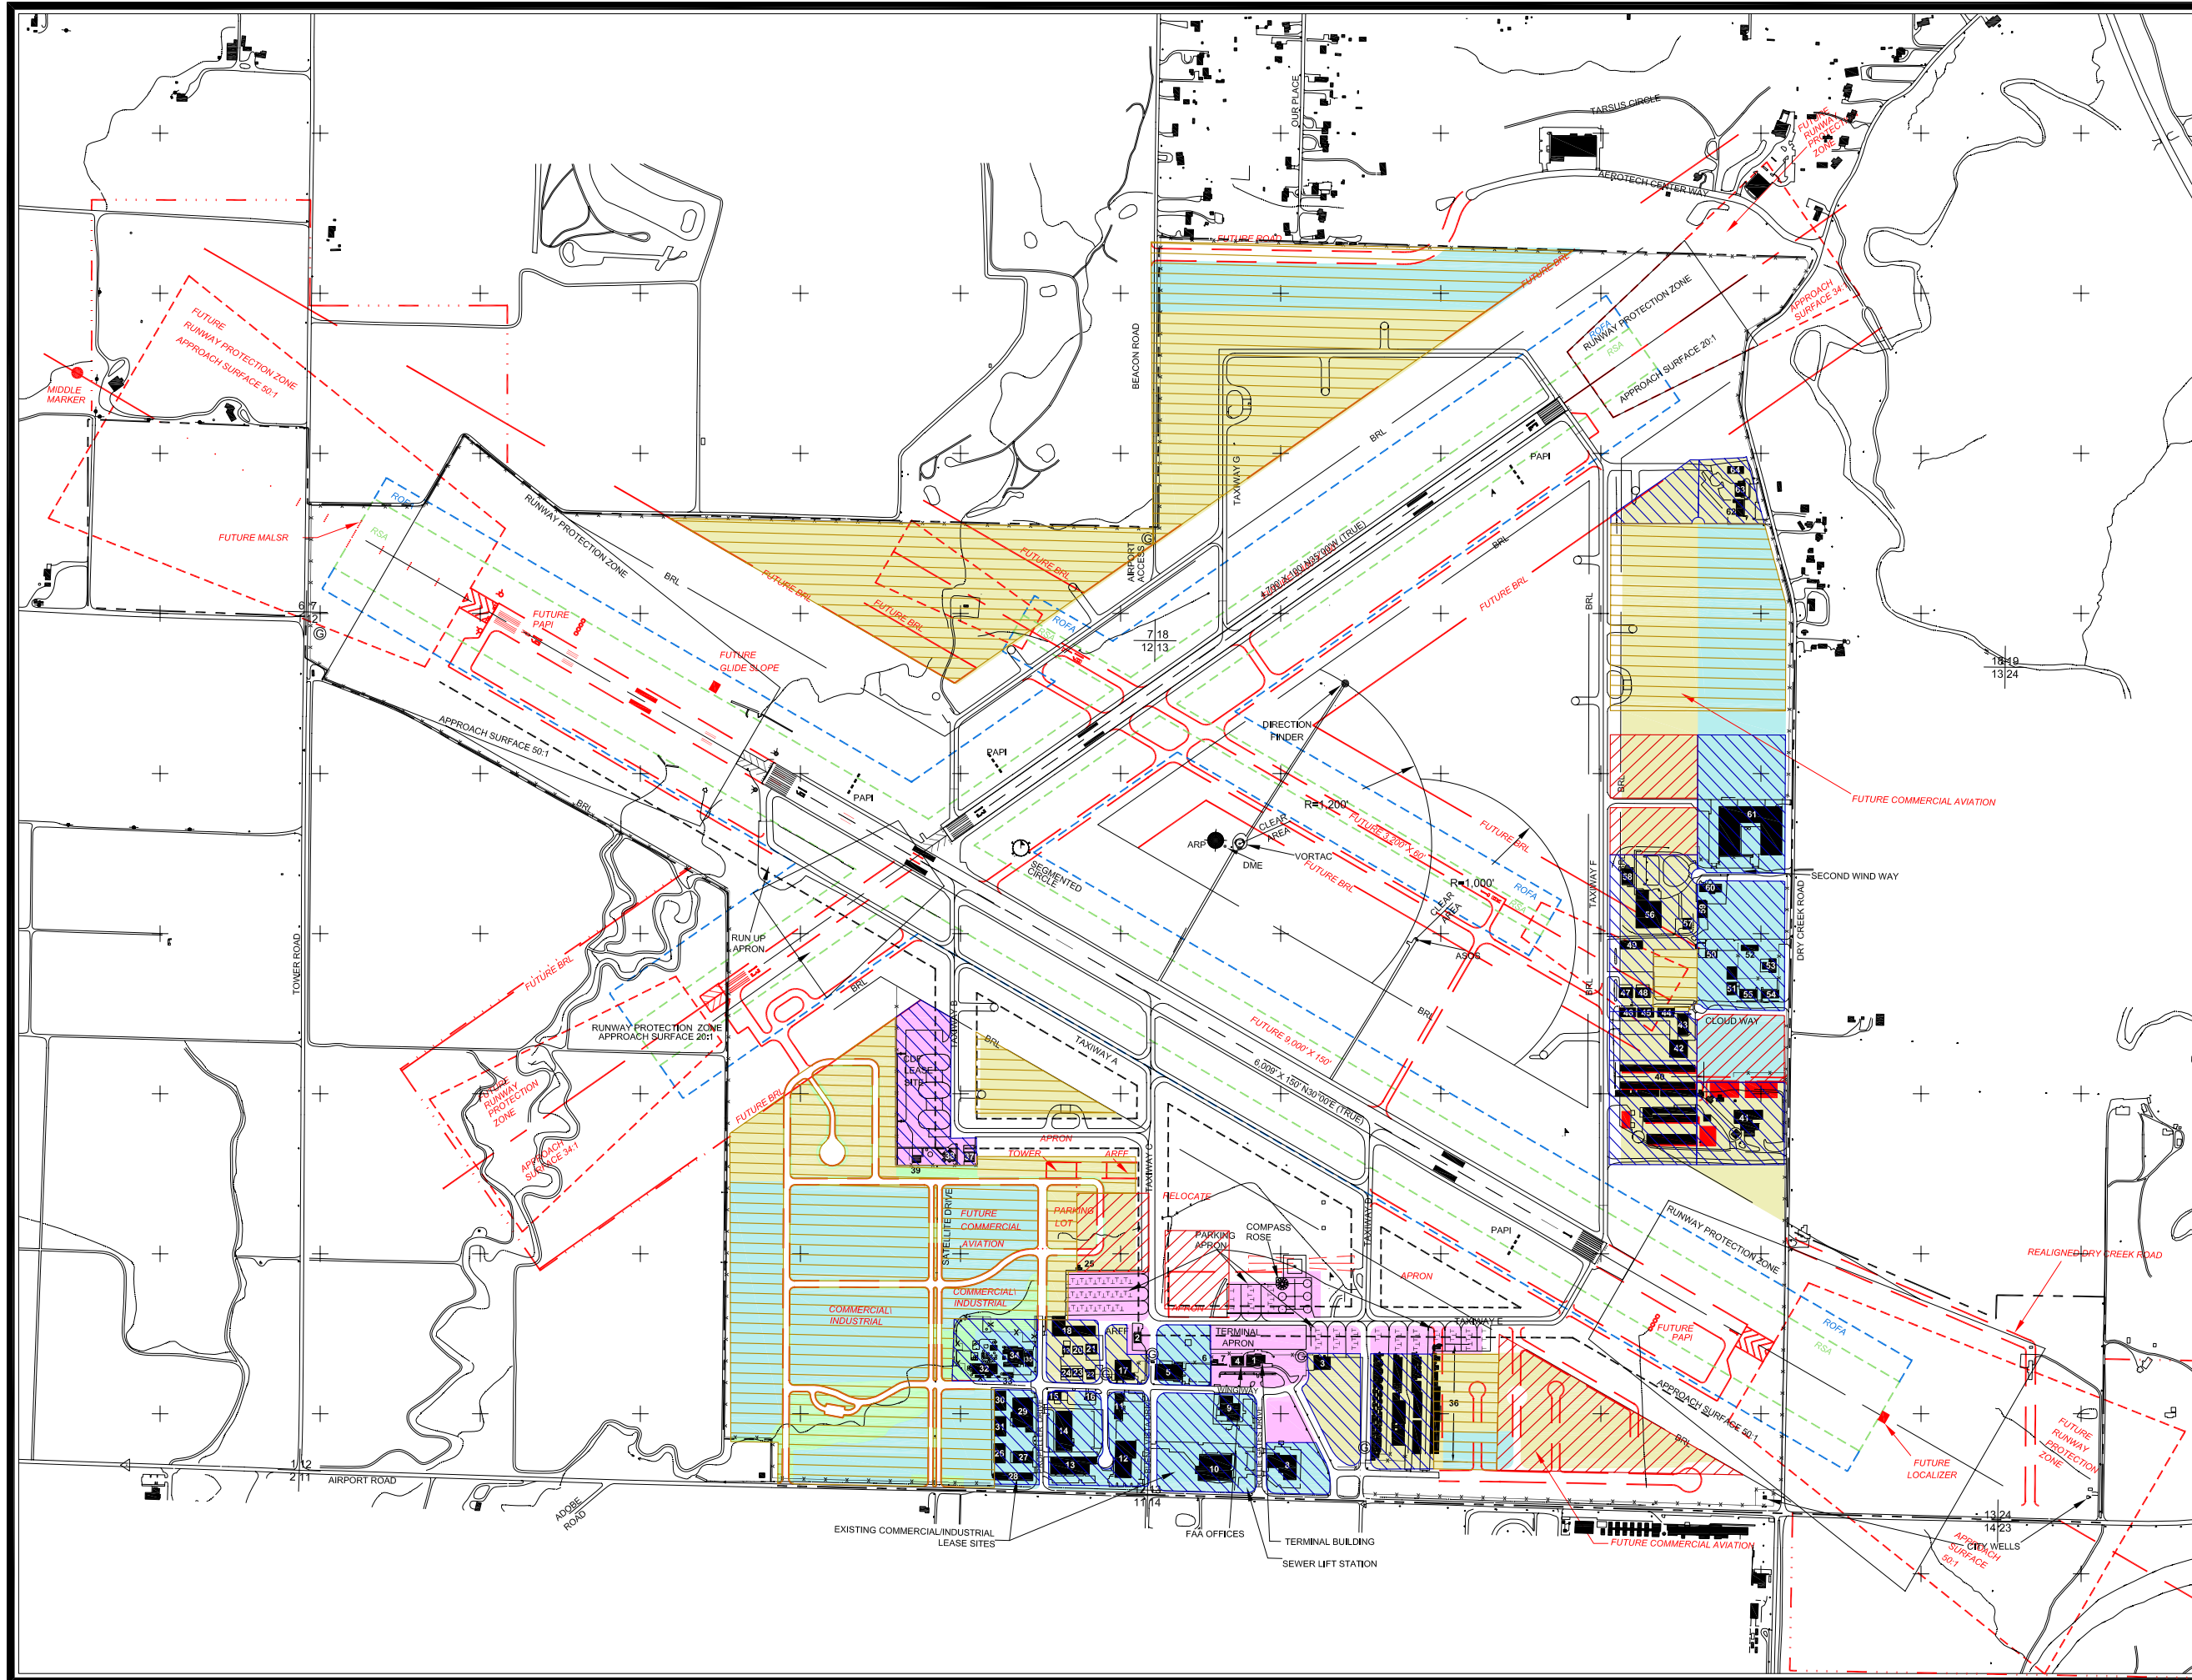


PASO ROBLES MUNICIPAL AIRPORT MASTER PLAN

ALTERNATIVE AIRPORT DEVELOPMENT CONCEPT 3



LEGEND	
[Symbol]	STRUCTURE
[Symbol]	AIRFIELD/APRON PAVEMENT
[Symbol]	RUNWAY SAFETY AREA
[Symbol]	AIRPORT PROPERTY LINE
[Symbol]	BUILDING RESTRICTION LINE
[Symbol]	FENCING
[Symbol]	AIRPORT REFERENCE POINT
[Symbol]	DRAINAGE CHANNEL
[Symbol]	RUNWAY/TAXIWAY LIGHTS
[Symbol]	REIL
[Symbol]	THRESHOLD LIGHTS
[Symbol]	WIND SOCK
[Symbol]	POWER LINES
[Symbol]	PAPI
[Symbol]	FUEL ISLAND
[Symbol]	GATE
[Symbol]	SECTION CORNER
[Symbol]	FUEL TANKS
[Symbol]	DIRT ROADS
[Symbol]	BEACON
[Symbol]	FUTURE DEVELOPMENT

DEVELOPMENT LEGEND	
[Yellow Box]	COMMERCIAL AVIATION
[Cyan Box]	COMMERCIAL/INDUSTRIAL
[Purple Box]	CITY
[Green Box]	PUBLIC OPEN SPACES AND PARKS
[White Box]	AVAILABLE
[Blue Box]	LEASED
[Red Box]	OPTIONED

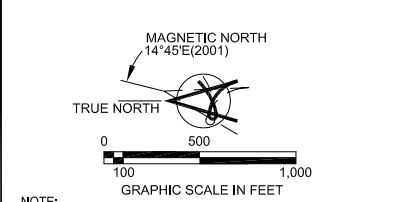

NOTE:
THIS DRAWING IS FOR PLANNING PURPOSES ONLY AND IS NOT INTENDED FOR CONSTRUCTION OR NAVIGATIONAL PURPOSES.

VARIES CONSULTANTS LTD.