





# PASO ROBLES MUNICIPAL AIRPORT MASTER PLAN

## TERMINAL AREA AND ACCESS PLAN

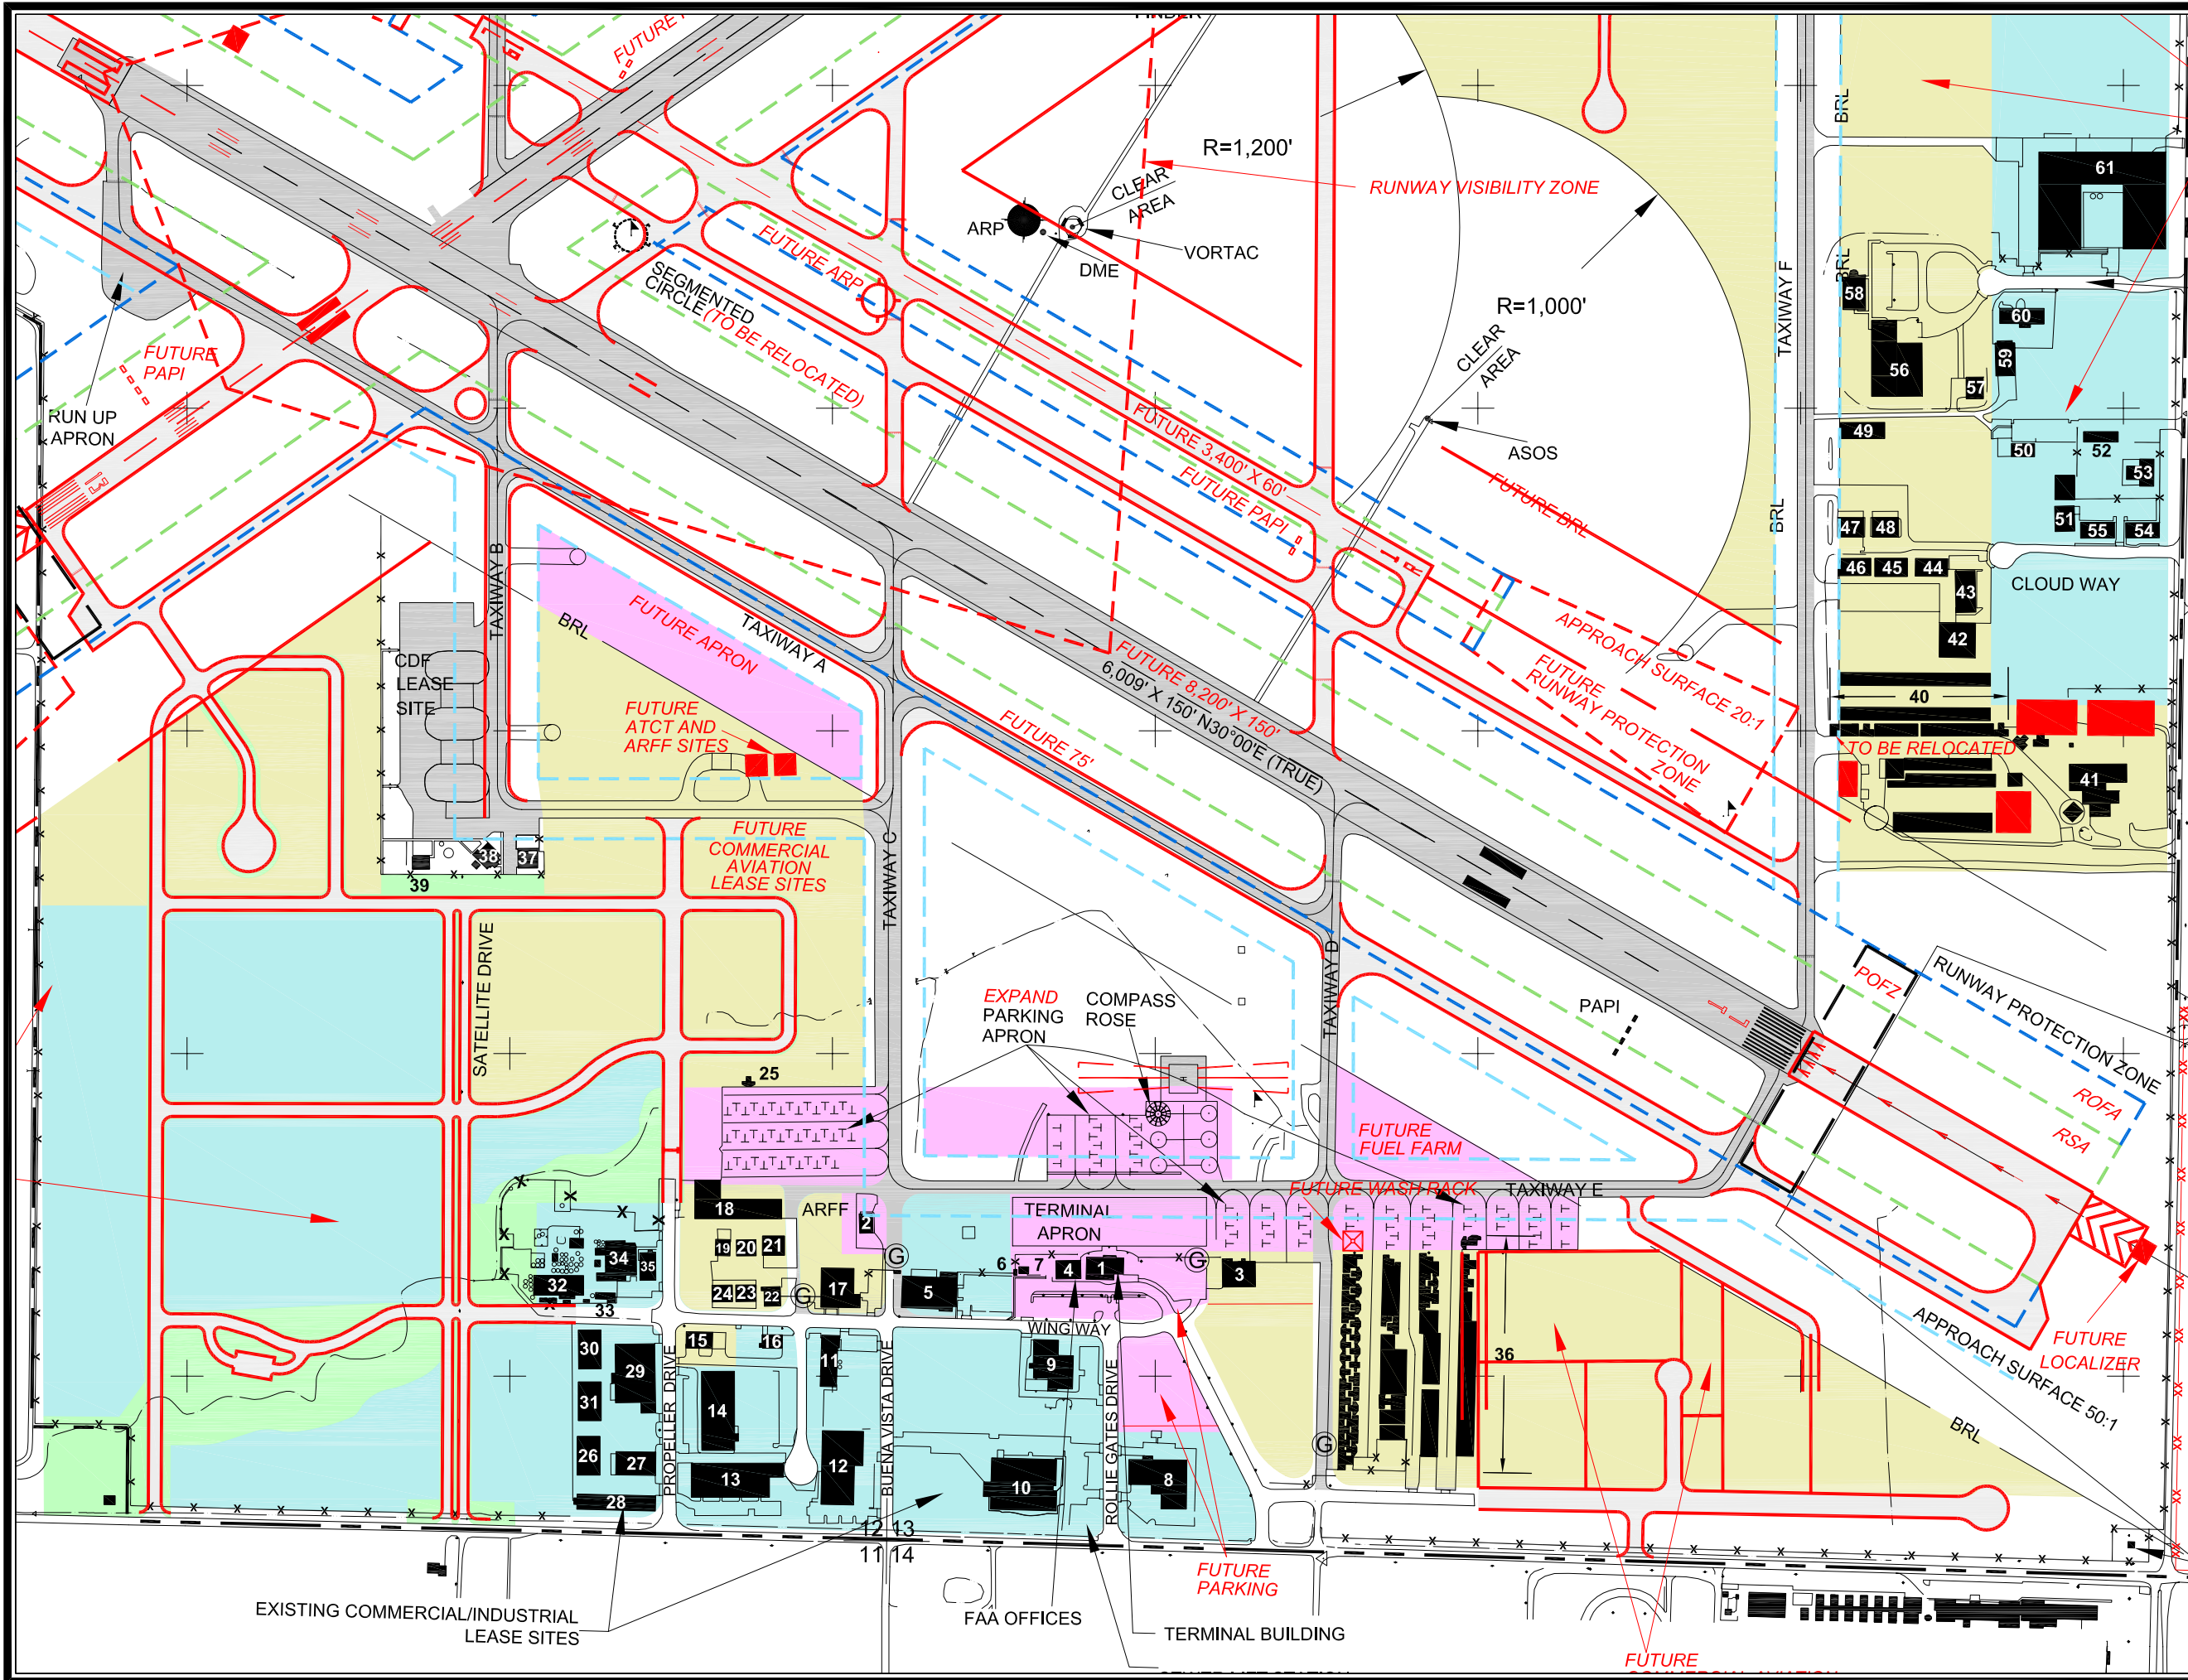

LEGEND	
[Symbol]	STRUCTURE
[Symbol]	AIRFIELD/APRON PAVEMENT
[Symbol]	AIRPORT PROPERTY LINE
[Symbol]	BUILDING RESTRICTION LINE
[Symbol]	BRL
[Symbol]	FENCING
[Symbol]	AIRPORT REFERENCE POINT
[Symbol]	DRAINAGE CHANNEL
[Symbol]	RUNWAY/TAXIWAY LIGHTS
[Symbol]	REIL
[Symbol]	THRESHOLD LIGHTS
[Symbol]	WIND SOCK
[Symbol]	POWER LINES
[Symbol]	PAPI
[Symbol]	FUEL ISLAND
[Symbol]	GATE
[Symbol]	SECTION CORNER
[Symbol]	UNDERGROUND FUEL TANKS
[Symbol]	DIRT ROADS
[Symbol]	BEACON
[Symbol]	NEW DEVELOPMENT
[Symbol]	RUNWAY SAFETY AREA
[Symbol]	RUNWAY OBJECT FREE AREA
[Symbol]	TAXIWAY OBJECT FREE AREA

DEVELOPMENT LEGEND	
[Color]	COMMERCIAL AVIATION
[Color]	COMMERCIAL/INDUSTRIAL
[Color]	CITY
[Color]	PUBLIC OPEN SPACES AND PARKS

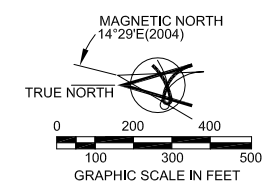

NOTE:  
THIS DRAWING IS FOR PLANNING PURPOSES ONLY AND IS NOT INTENDED FOR CONSTRUCTION OR NAVIGATIONAL PURPOSES.

**VARIES CONSULTANTS LTD.**